



Separate Access for Kitchen /Refuse




RSA Woolwich
Ground Floor - Proposed
Sk G102 - Alternative Kitchen
Location
BSBJune 2015

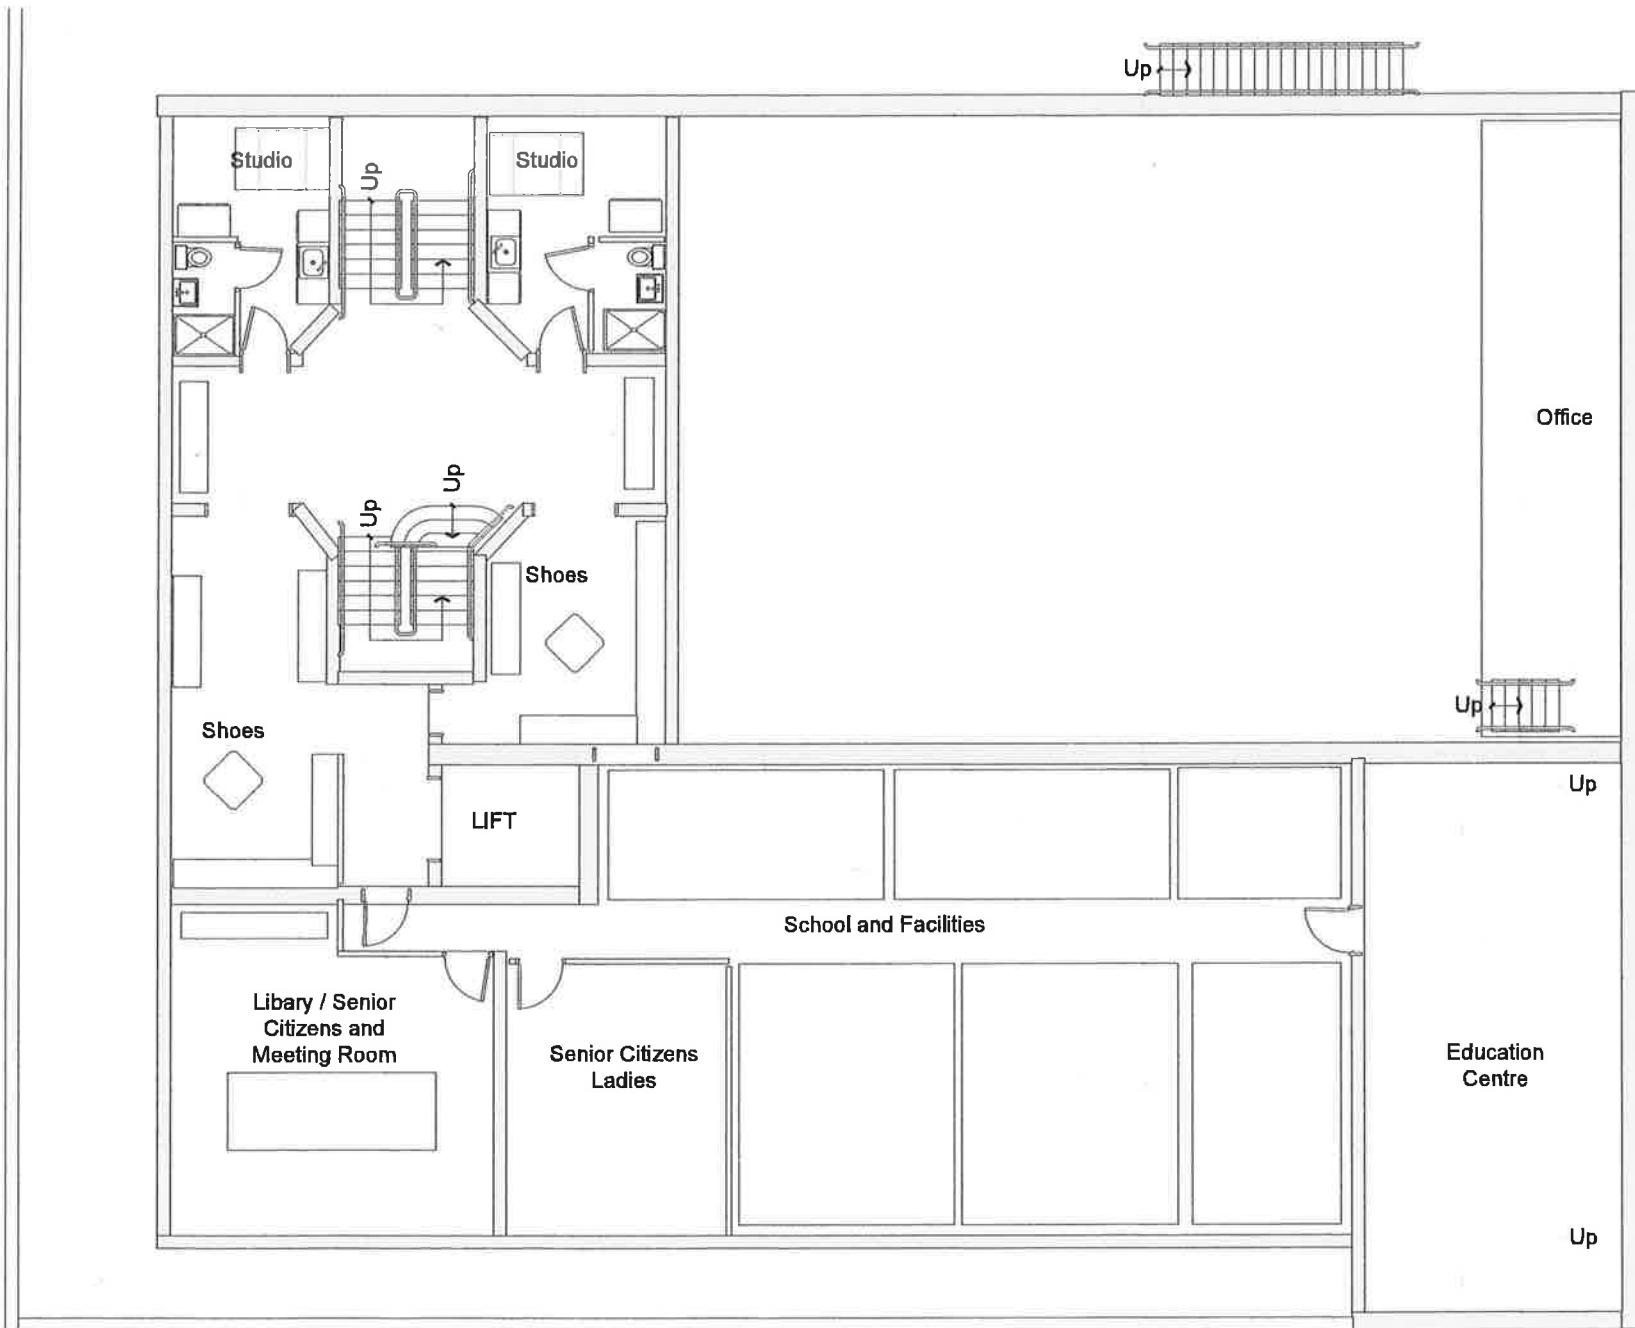

RSA
Upper Grd Floor
Proposal

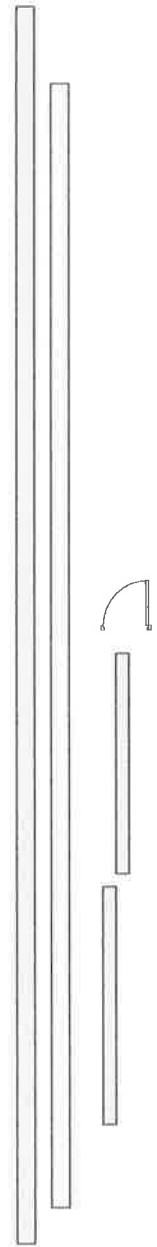

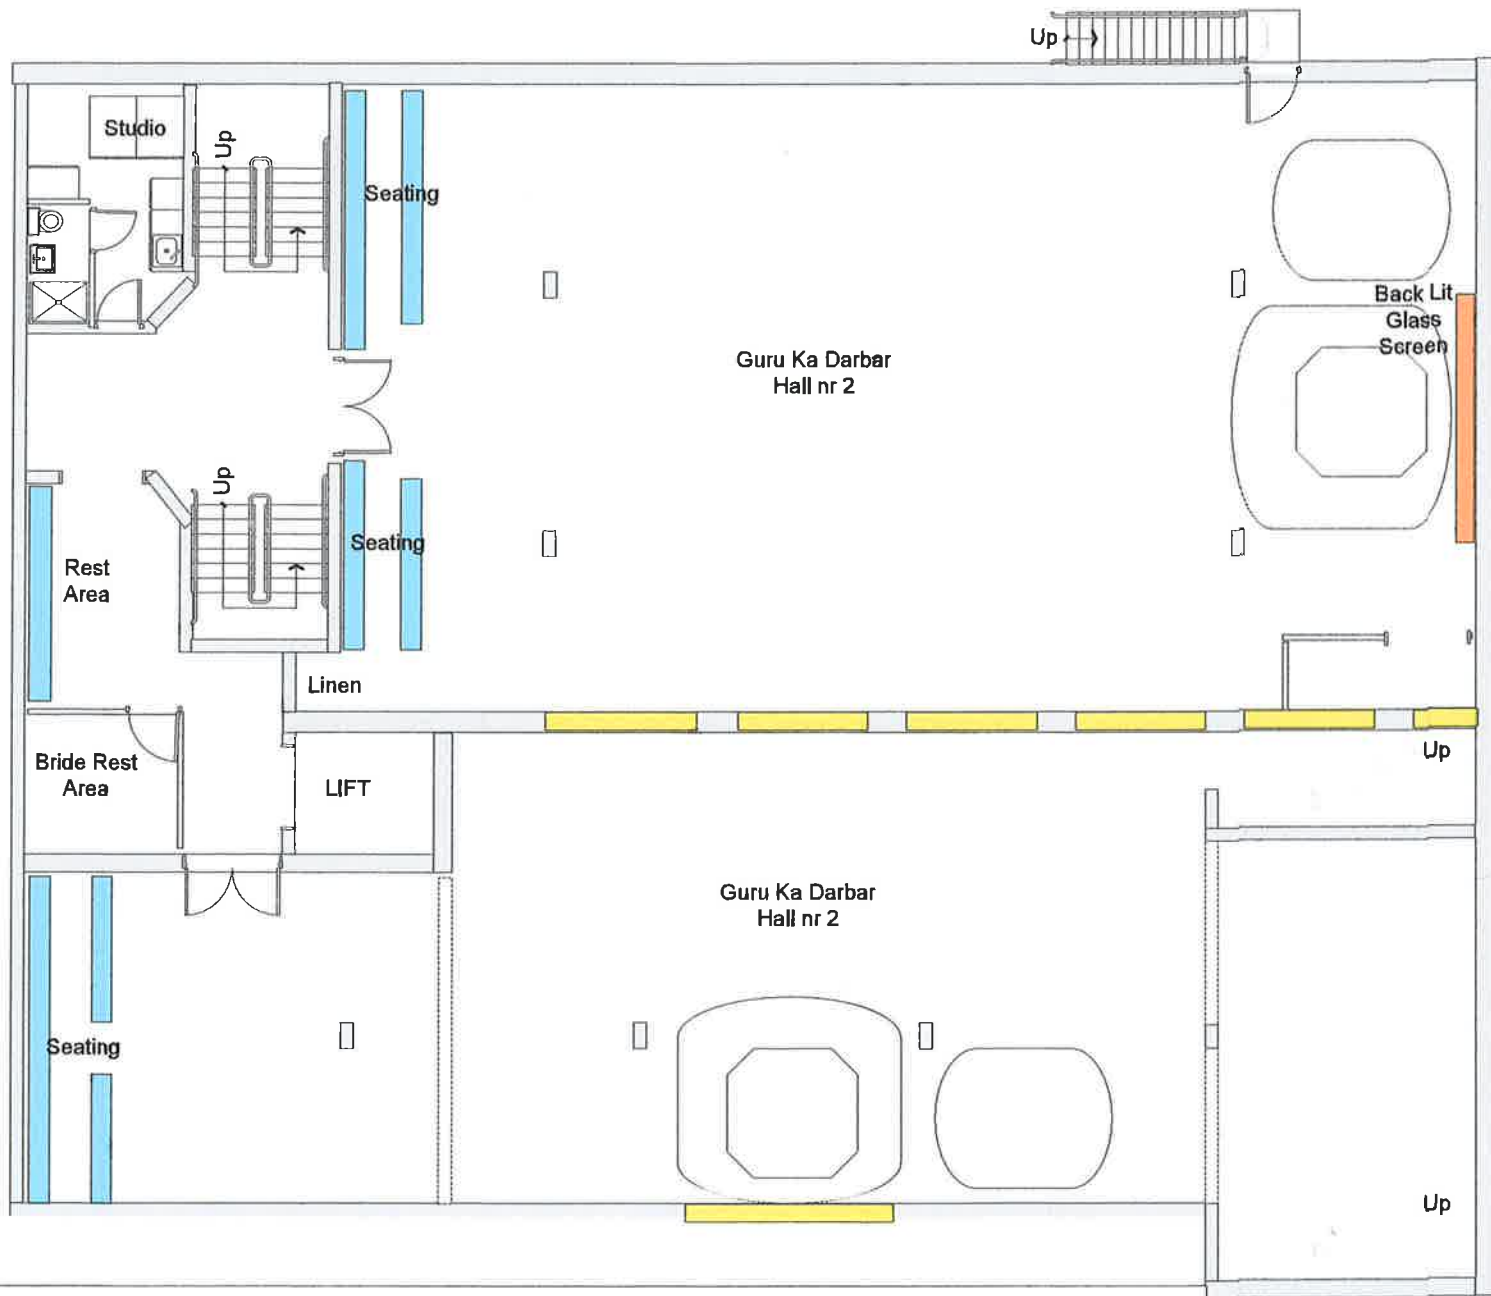

RSA
1 <sup>st</sup> Floor - Proposal

